


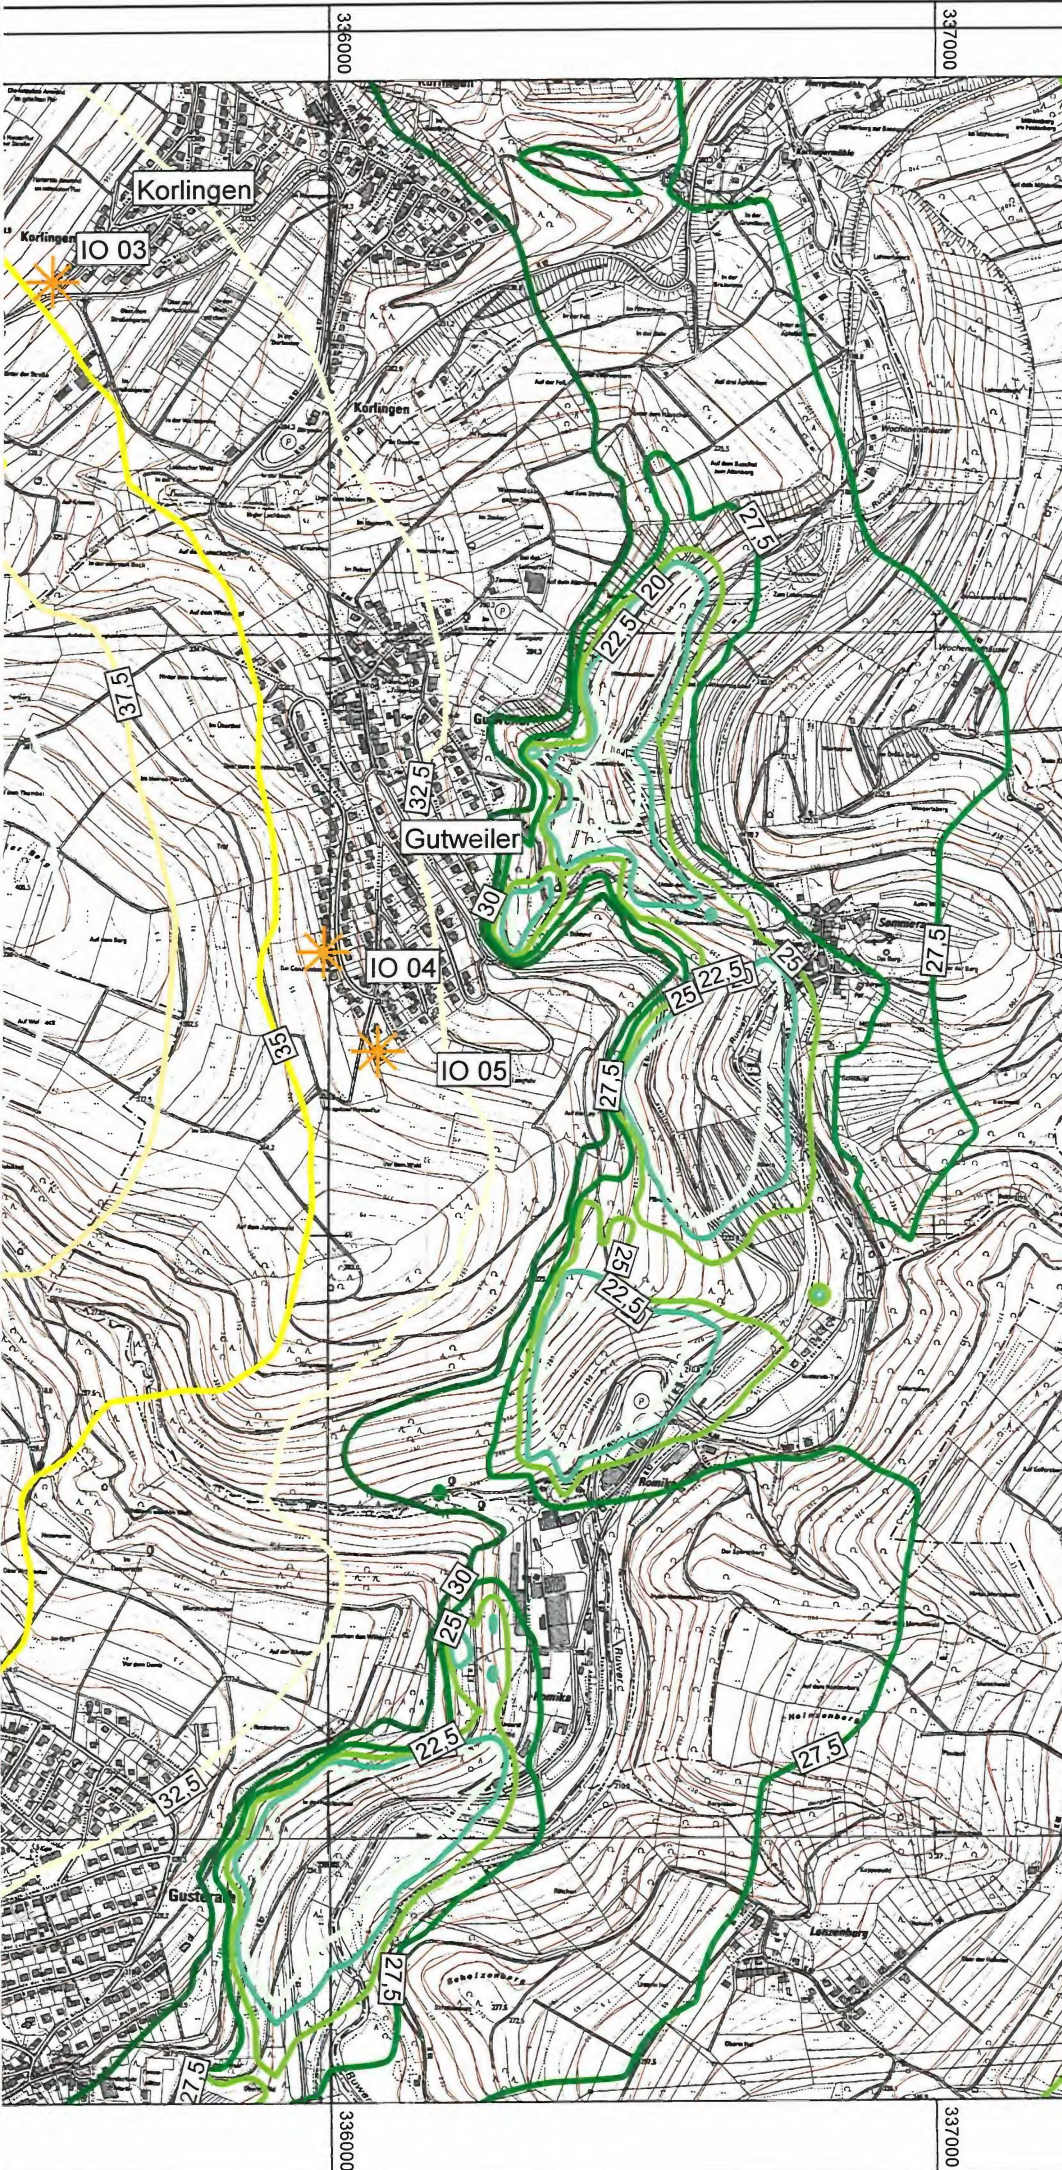

Skala in dB(A)

	$\leq 20,0$
20,0 <	$\leq 22,5$
22,5 <	$\leq 25,0$
25,0 <	$\leq 27,5$
27,5 <	$\leq 30,0$
30,0 <	$\leq 32,5$
32,5 <	$\leq 35,0$
35,0 <	$\leq 37,5$
37,5 <	$\leq 40,0$
40,0 <	$\leq 42,5$
42,5 <	$\leq 45,0$
45,0 <	$\leq 47,5$
47,5 <	$\leq 50,0$
50,0 <	

Legende


- WEA Vorbelastung
- WEA geplant
- Höhenlinie
- Immissionsort





Maßstab 1:12500

0 50 100 200 300 400
m

Gesamtbelastung
nachts
1. Obergeschoß

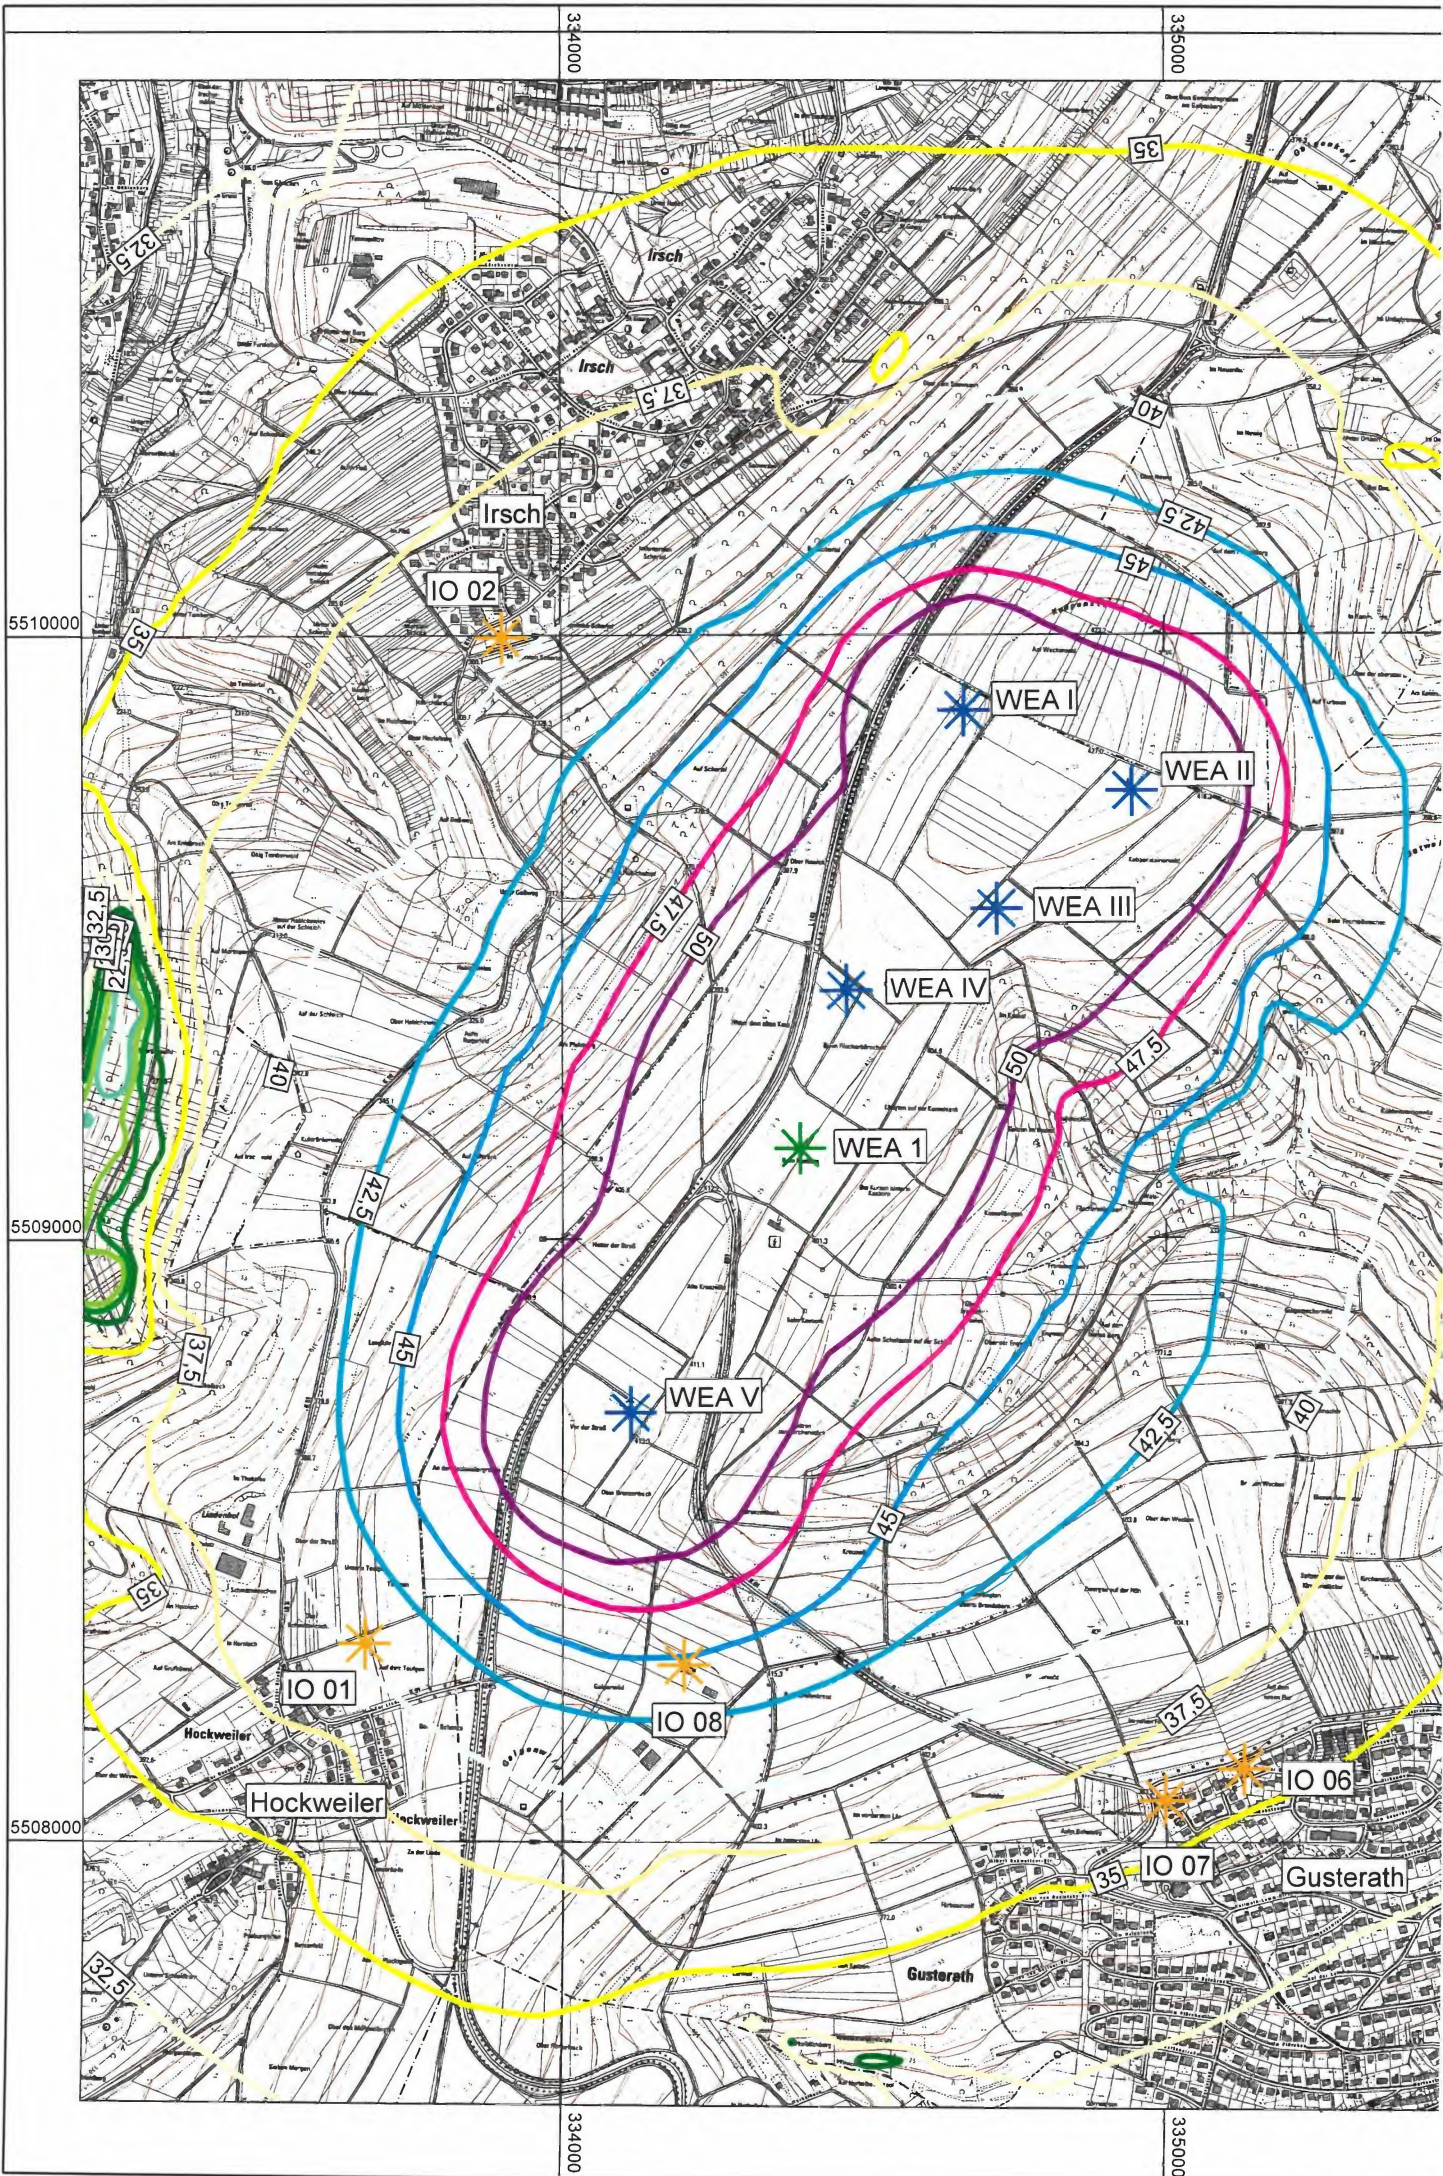

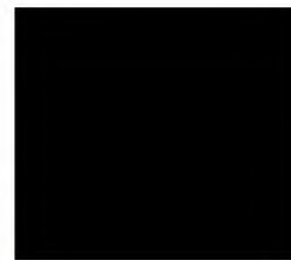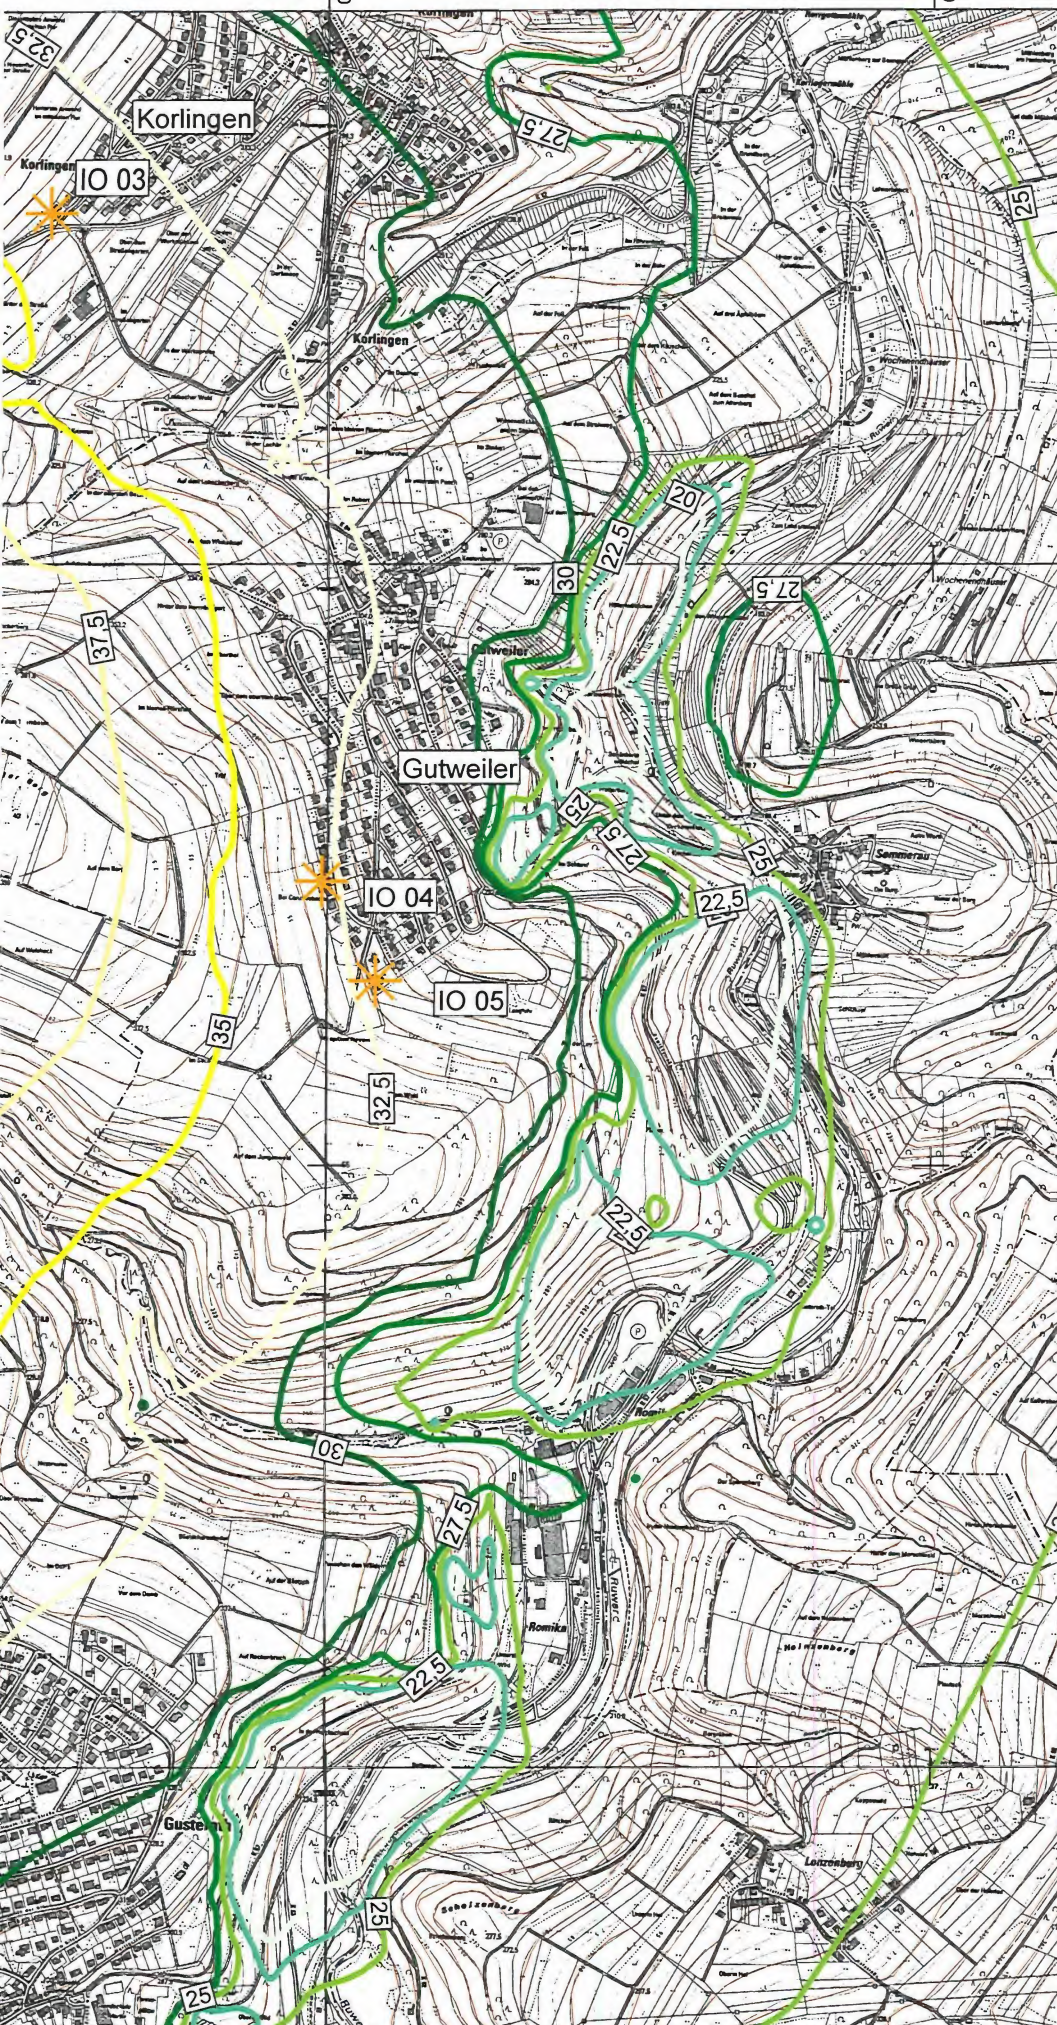

Skala in dB(A)

	<= 20,0
20,0 <	<= 22,5
22,5 <	<= 25,0
25,0 <	<= 27,5
27,5 <	<= 30,0
30,0 <	<= 32,5
32,5 <	<= 35,0
35,0 <	<= 37,5
37,5 <	<= 40,0
40,0 <	<= 42,5
42,5 <	<= 45,0
45,0 <	<= 47,5
47,5 <	<= 50,0
50,0 <	

Legende


- WEA Vorbelastung
- WEA geplant
- Höhenlinie
- Immissionsort




Maßstab 1:12500

0 50 100 200 300 400 m

Vorbelastung
nachts
1. Obergeschoß

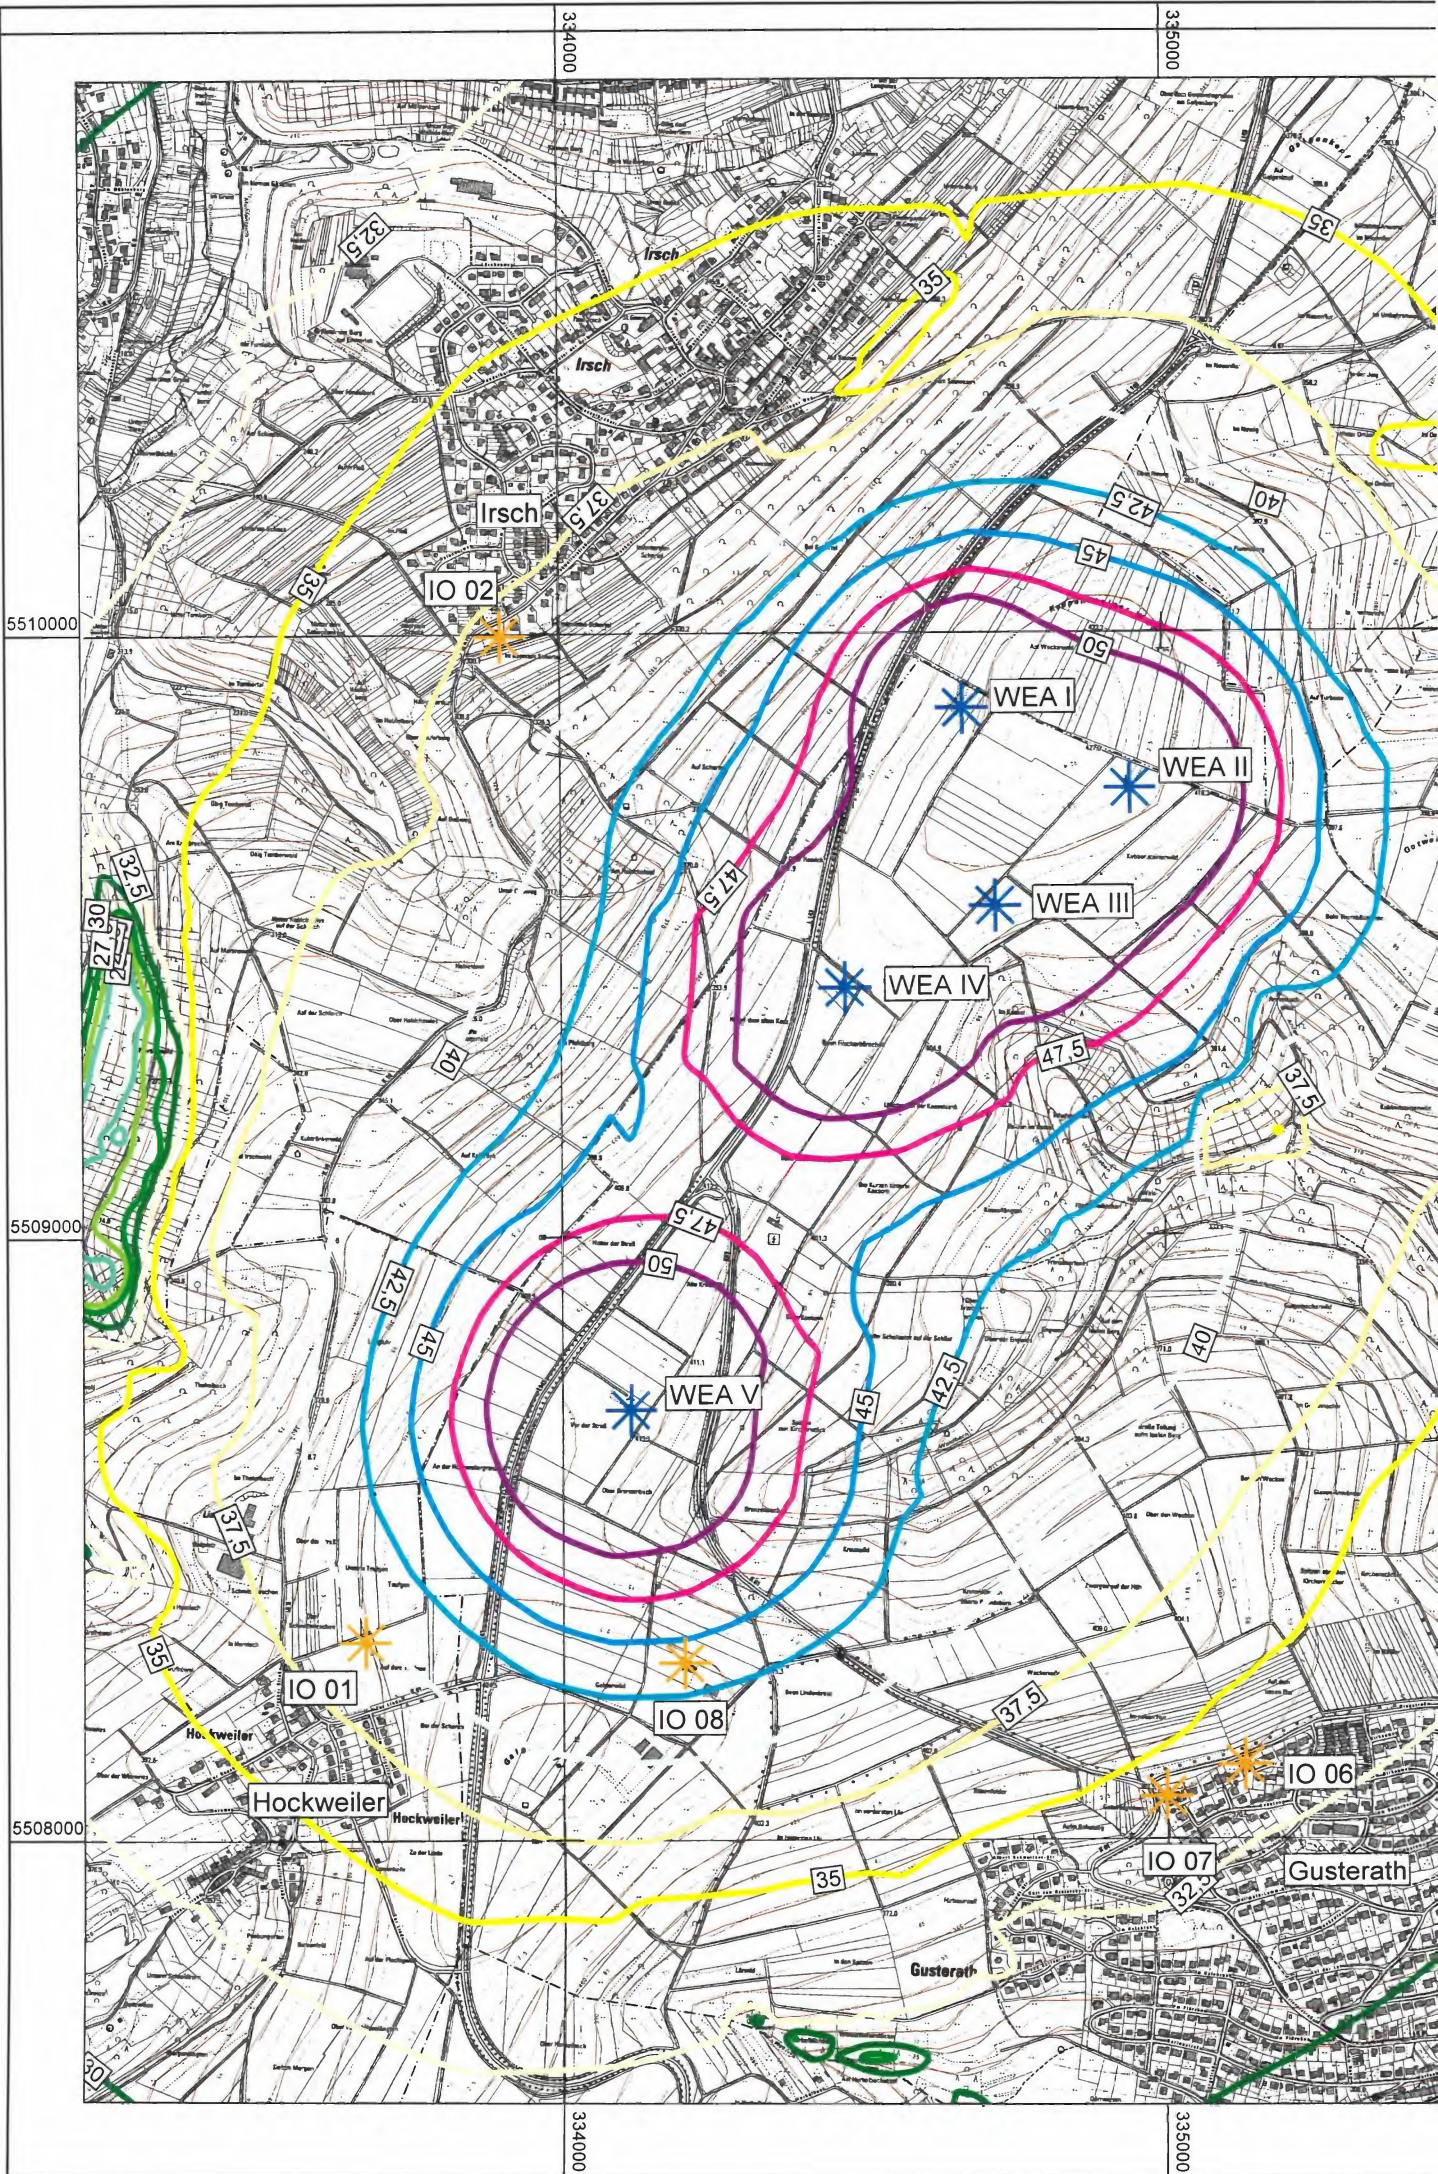

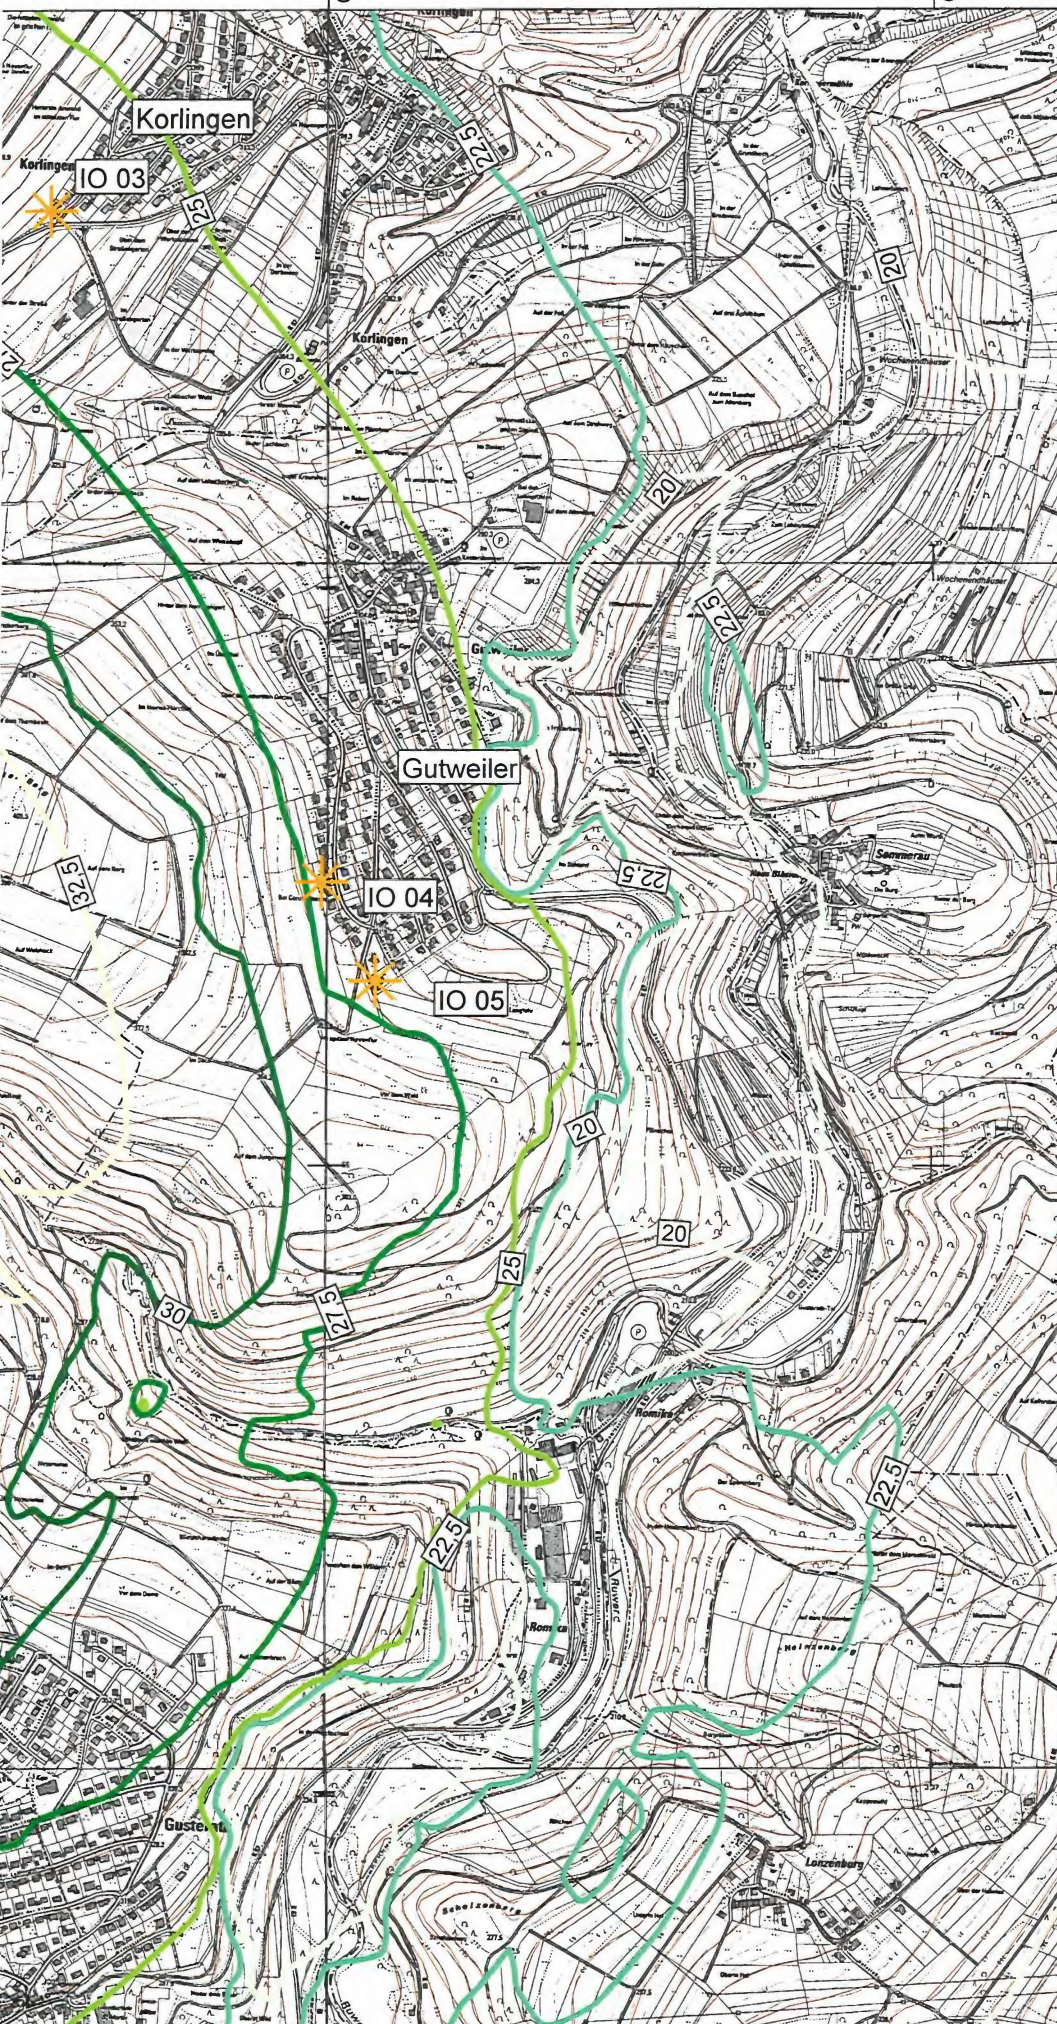

Skala in dB(A)

	<= 20,0
20,0 <	<= 22,5
22,5 <	<= 25,0
25,0 <	<= 27,5
27,5 <	<= 30,0
30,0 <	<= 32,5
32,5 <	<= 35,0
35,0 <	<= 37,5
37,5 <	<= 40,0
40,0 <	<= 42,5
42,5 <	<= 45,0
45,0 <	<= 47,5
47,5 <	<= 50,0
50,0 <	

Legende


- WEA Vorbelastung
- WEA geplant
- Höhenlinie
- Immissionsort



Maßstab 1:12500

0 50 100 200 300 400 m

Zusatzbelastung
nachts
1. Obergeschoß

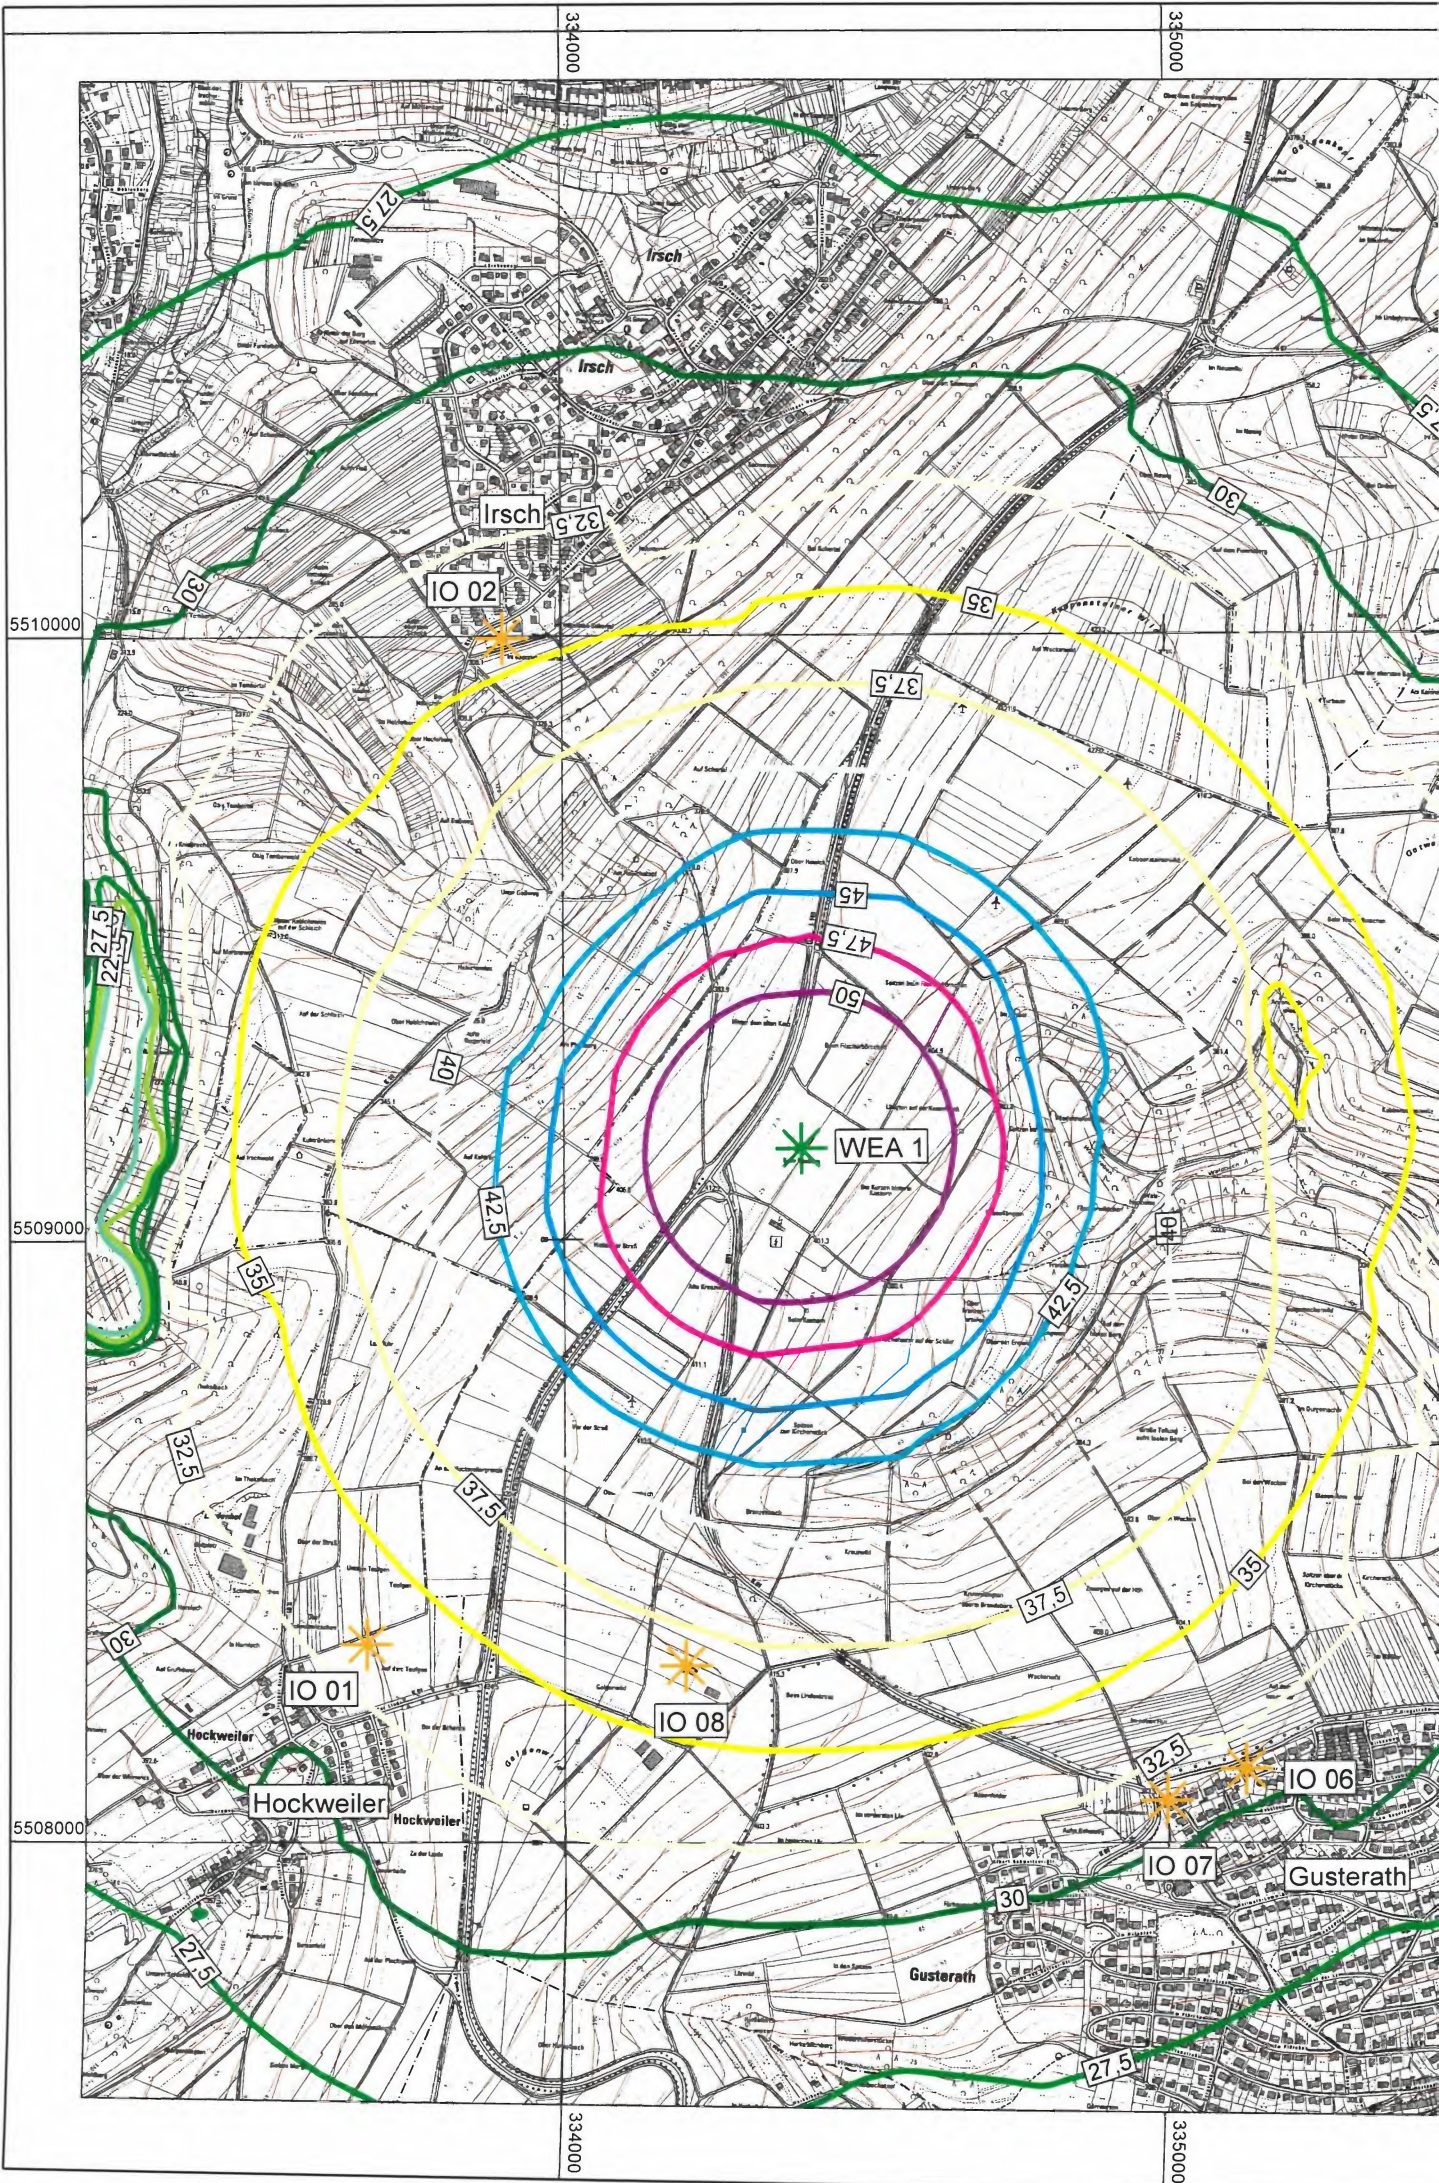



Legende

-  WEA Vorbelastung
-  WEA geplant
-  Höhenlinie
-  Immissionsort



Maßstab 1:12500

0 50 100 200 300 400 m

Lageplan

